





FRONT ELEVATION
SCALE: 1/4" = 1'-0"

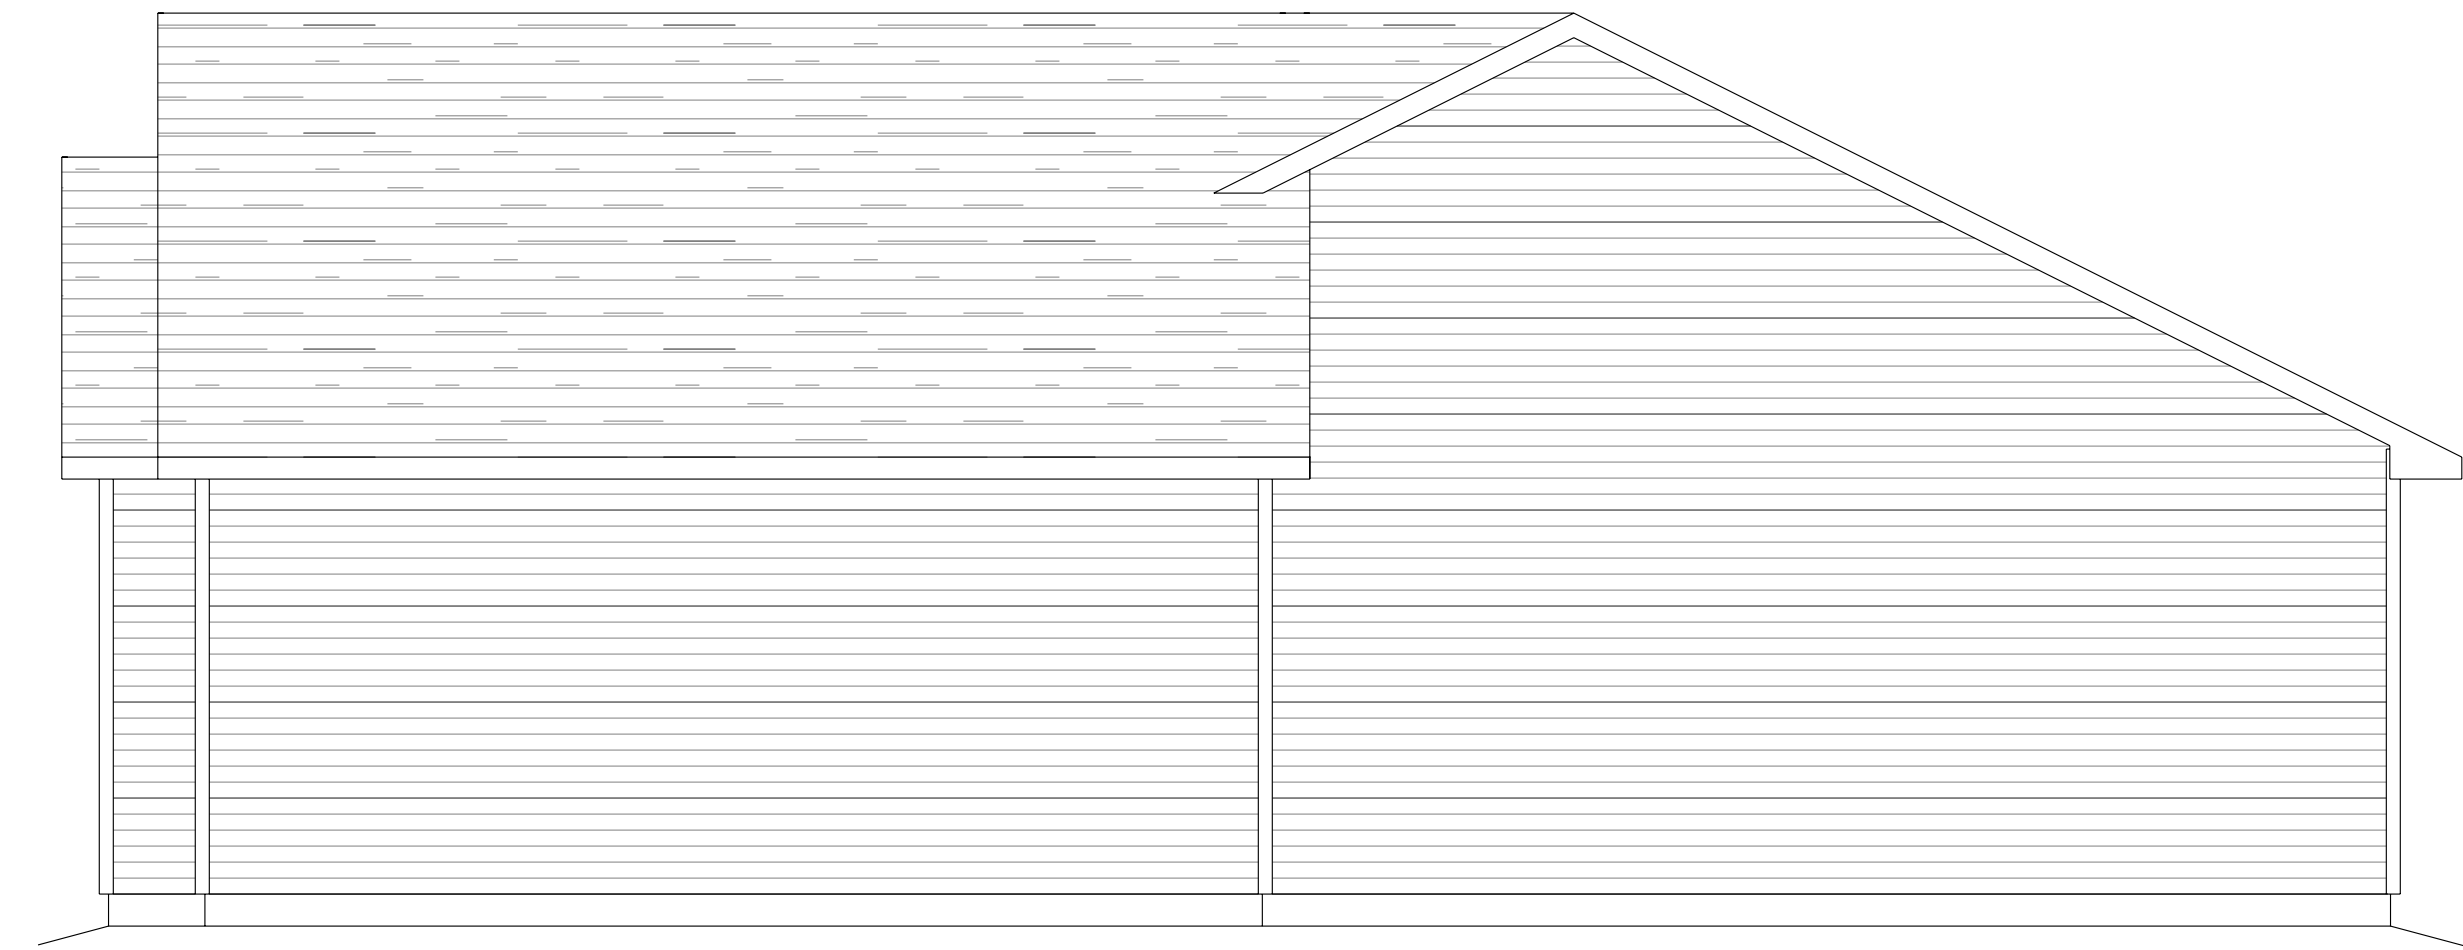

LEFT ELEVATION
SCALE: 1/4" = 1'-0"



RIGHT ELEVATION
SCALE: 1/4" = 1'-0"

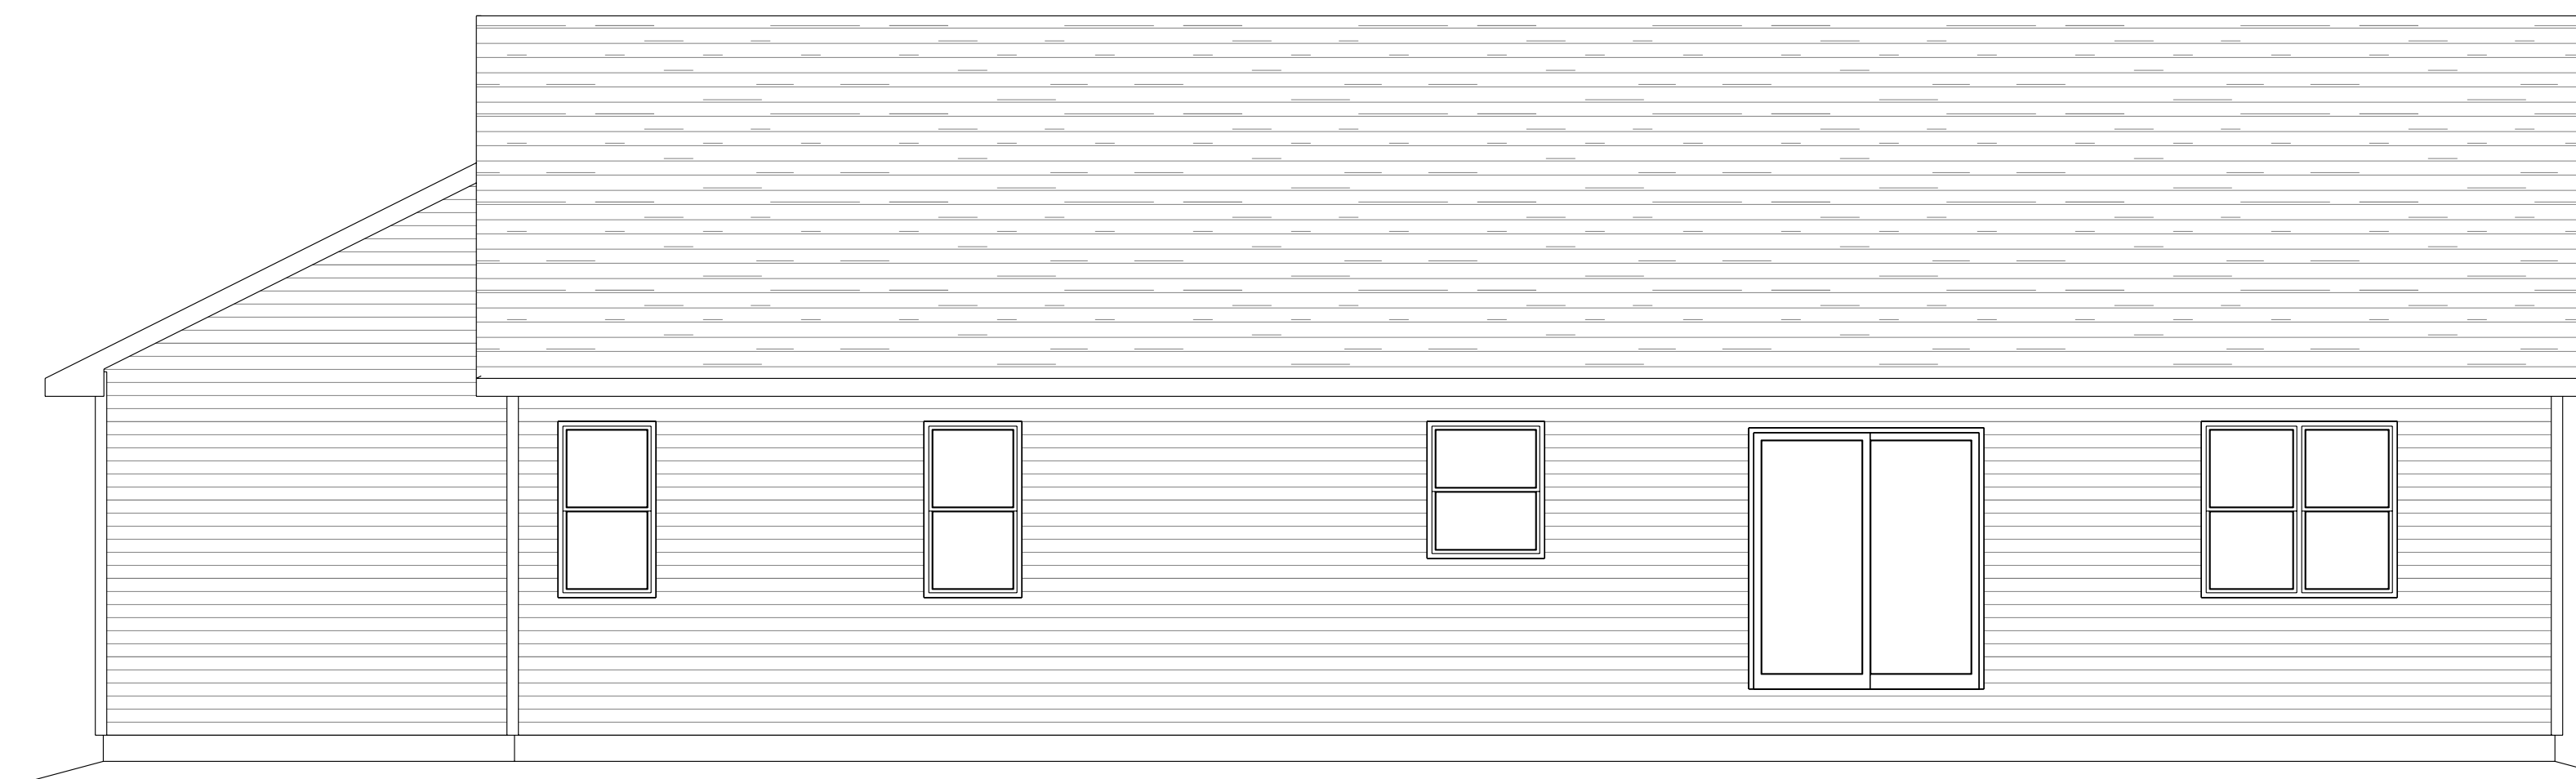

REAR ELEVATION
SCALE: 1/4" = 1'-0"

FINAL PLAN	06/20/20 (J.LIU)
PRELIMINARY PLAN	06/20/20 (J.LIU)
REVISIONS	
REVISIONS	
REVISIONS	
REVISIONS	
BID PLAN	06/20/20 (J.LIU)
FINAL PLAN	06/20/20 (J.LIU)


COPYRIGHT © 2020
 Drexel Building Supply, Inc.
 IT IS UNLAWFUL FOR ANY PART OF THIS DOCUMENT TO BE REPRODUCED OR TRANSMITTED IN ANY FORM OR BY ANY MEANS, ELECTRONIC OR MECHANICAL, INCLUDING PHOTOCOPYING, RECORDING, OR BY ANY INFORMATION STORAGE AND RETRIEVAL SYSTEM, WITHOUT THE EXPRESS WRITTEN PERMISSION OF Drexel Building Supply, Inc. RESERVES THE RIGHT TO MAKE ALL PARTS OF THESE PLANS IN THE FUTURE.
 CALCULATED DIMENSIONS TAKE PRECEDENCE OVER MEASURED DIMENSIONS. ANY CLARIFICATION, DIMENSIONS FOR ANY CLARIFICATION, OR CORRECTIONS TO THESE PLANS MUST BE IN WRITING AND MUST BE RECEIVED BY THE ARCHITECT PRIOR TO THE START OF CONSTRUCTION.

ALL DIMENSIONS ARE TO THE BRICK STUD UNLESS NOTED OTHERWISE.
PROPOSED NEW PROJECT FOR:
THE BELGIAN
 BELGIAN
 ELEGANT HOMES


DrexelTM
 BUILDING SUPPLY
 DrexelTeam.com

DRAWING NO. R20-189-W
 SCALE: 1/4" = 1'-0"
 SHEET NO. A1
 DRAWING BY


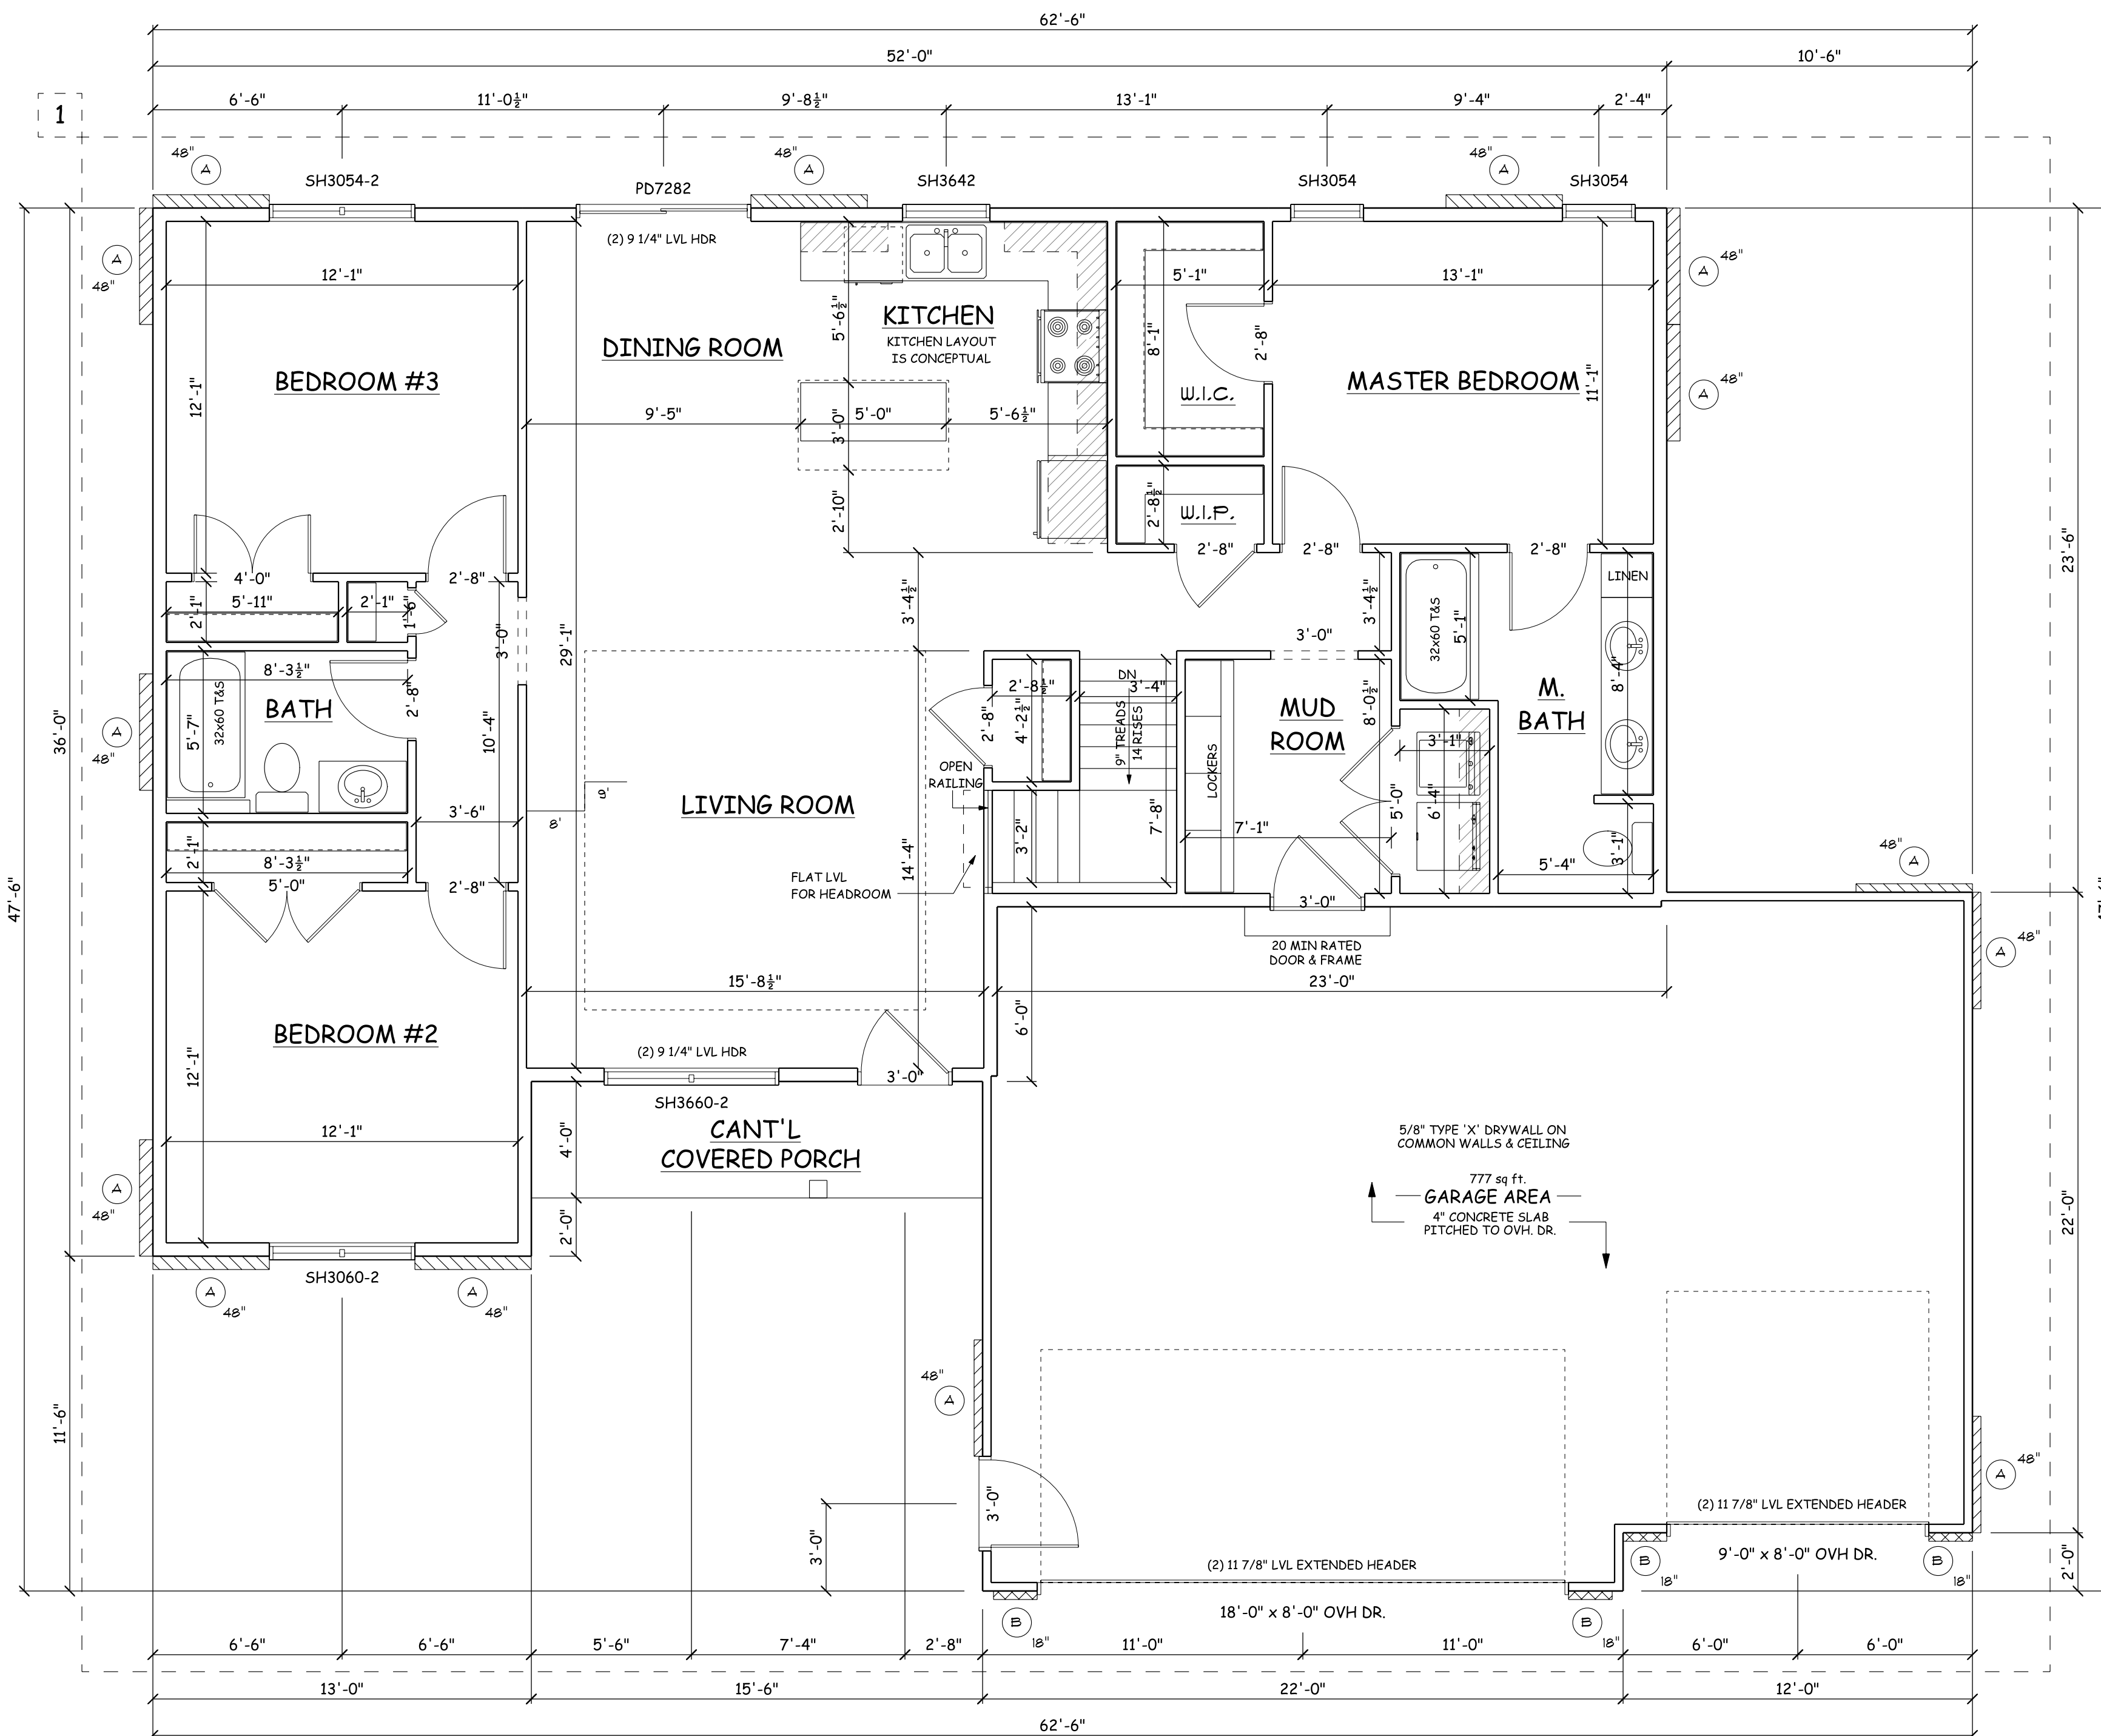


8'-1 1/8" WALL HEIGHT
1500 sq ft. FIRST FLOOR
ALLIANCE SINGLE HUNG WINDOWS

FIRST FLOOR
SCALE: 1/4" = 1'-0"

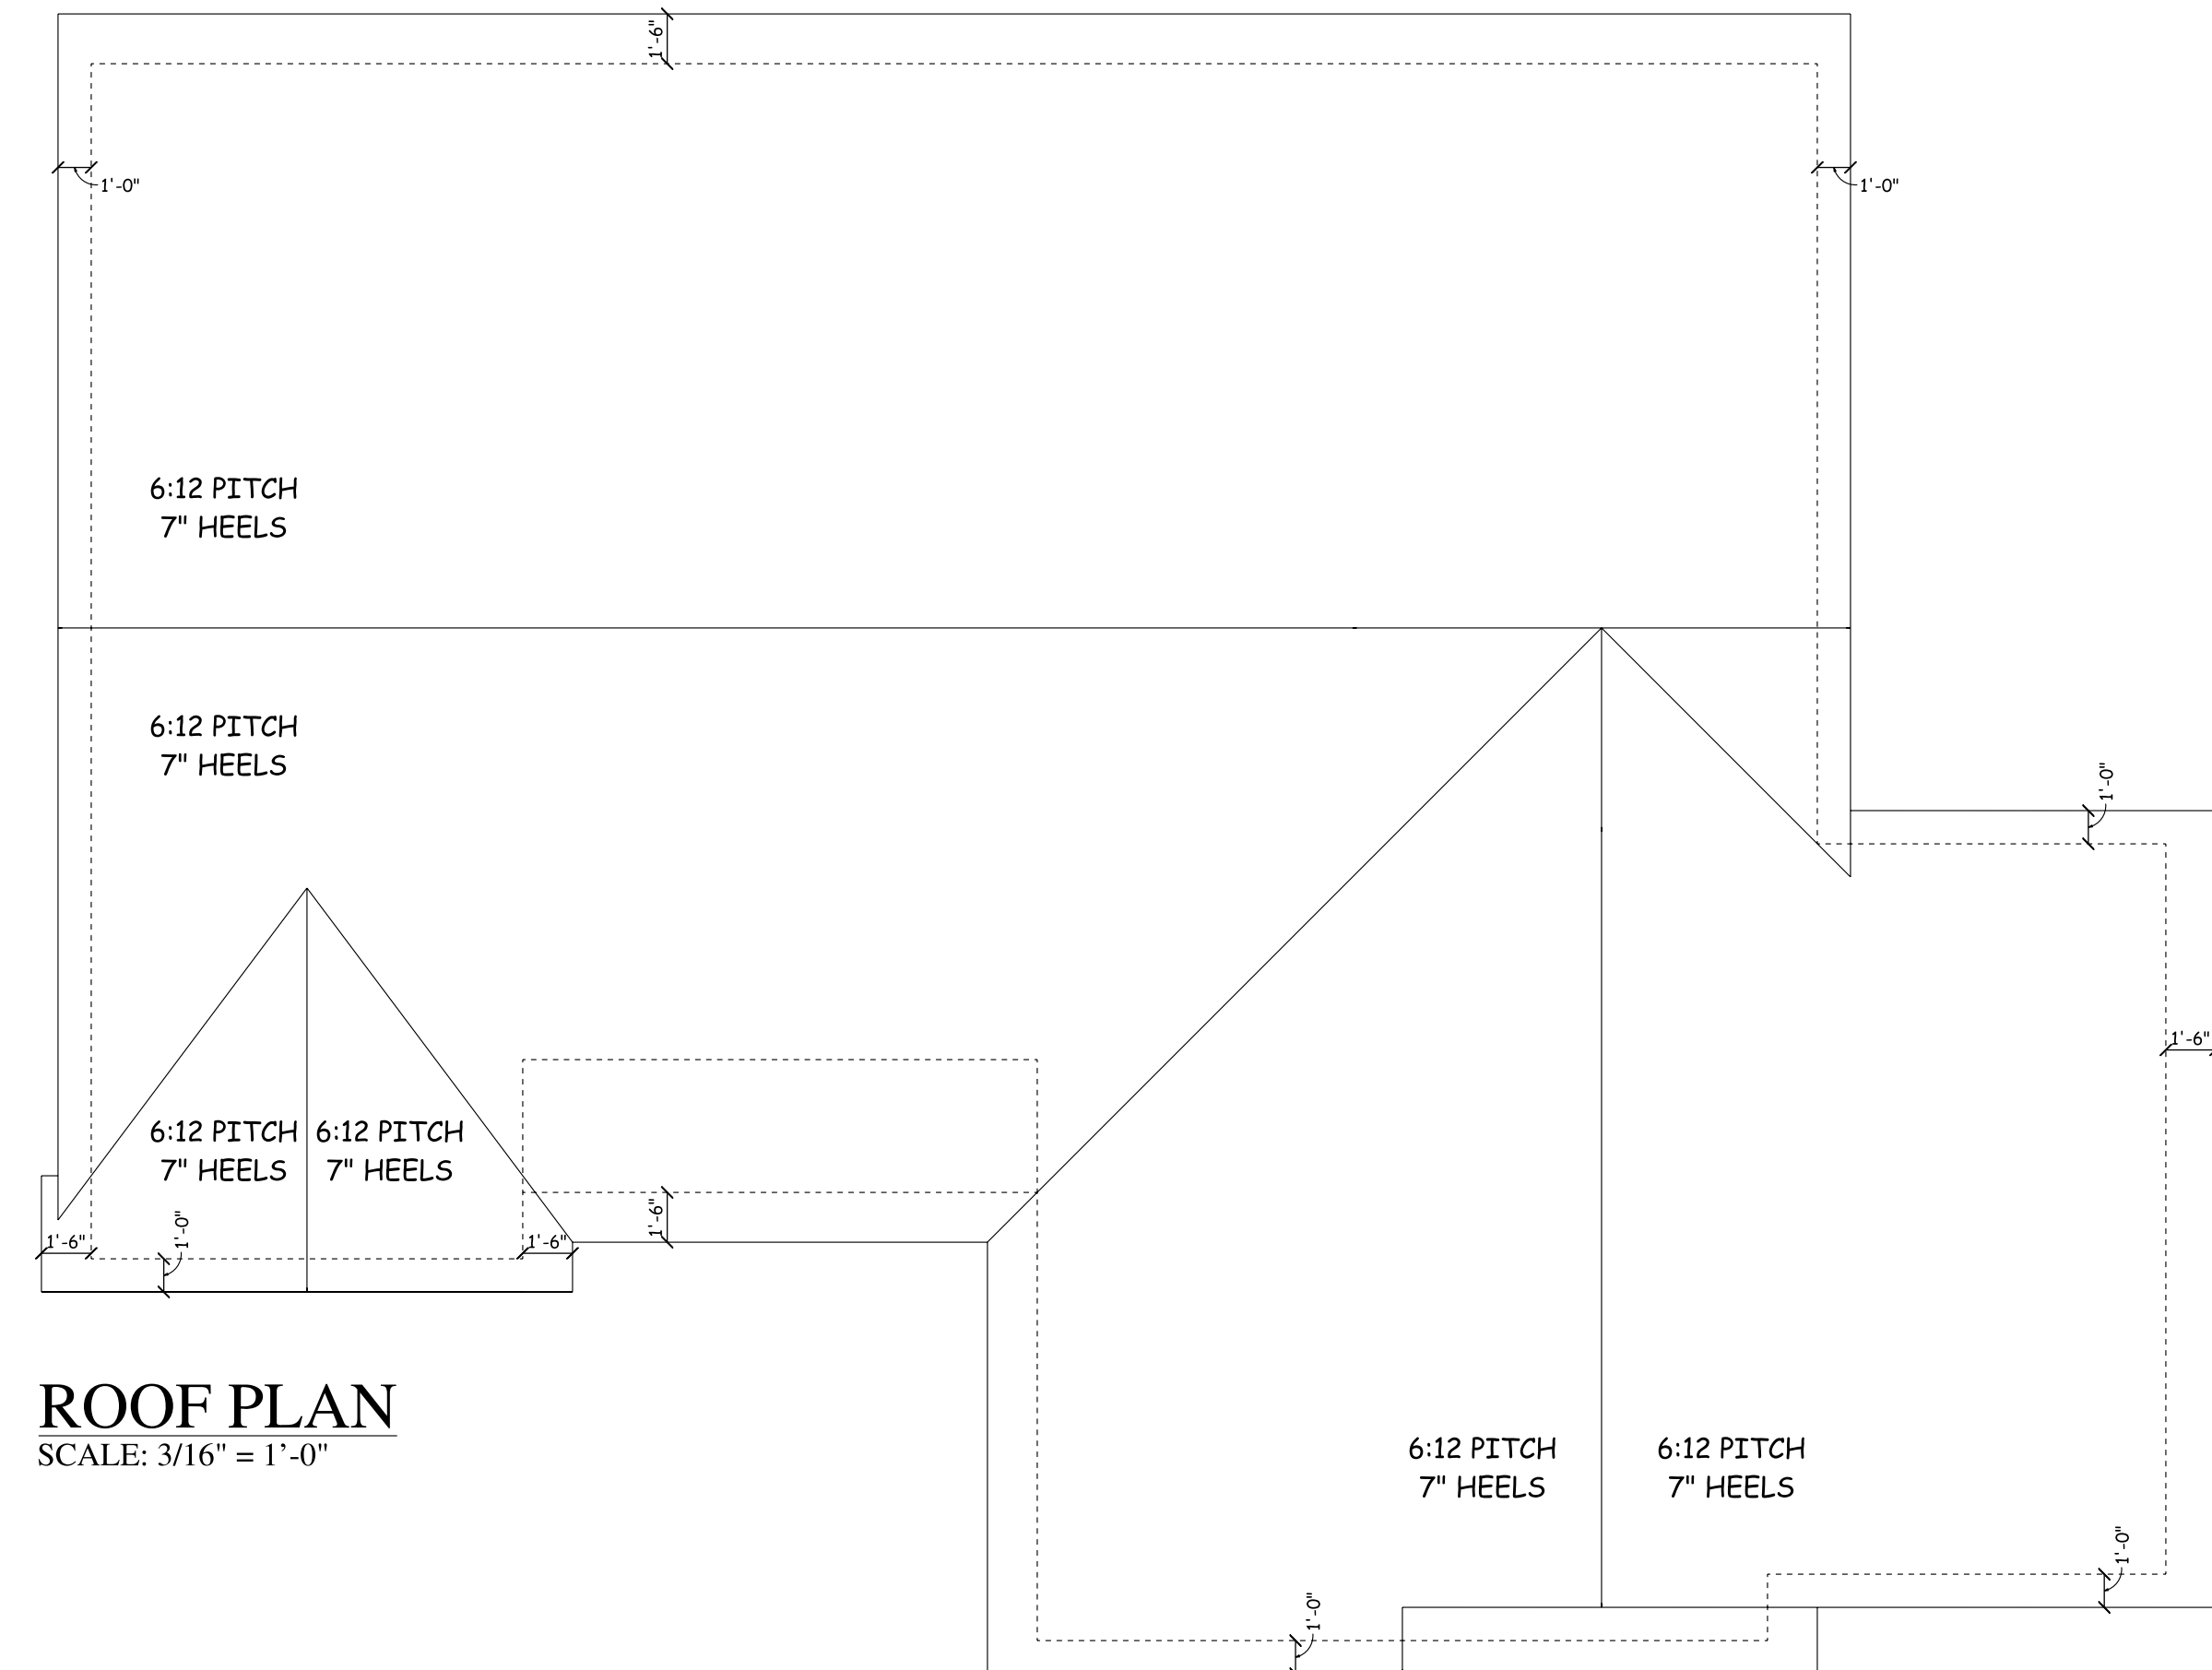

ROOF PLAN
SCALE: 3/16" = 1'-0"

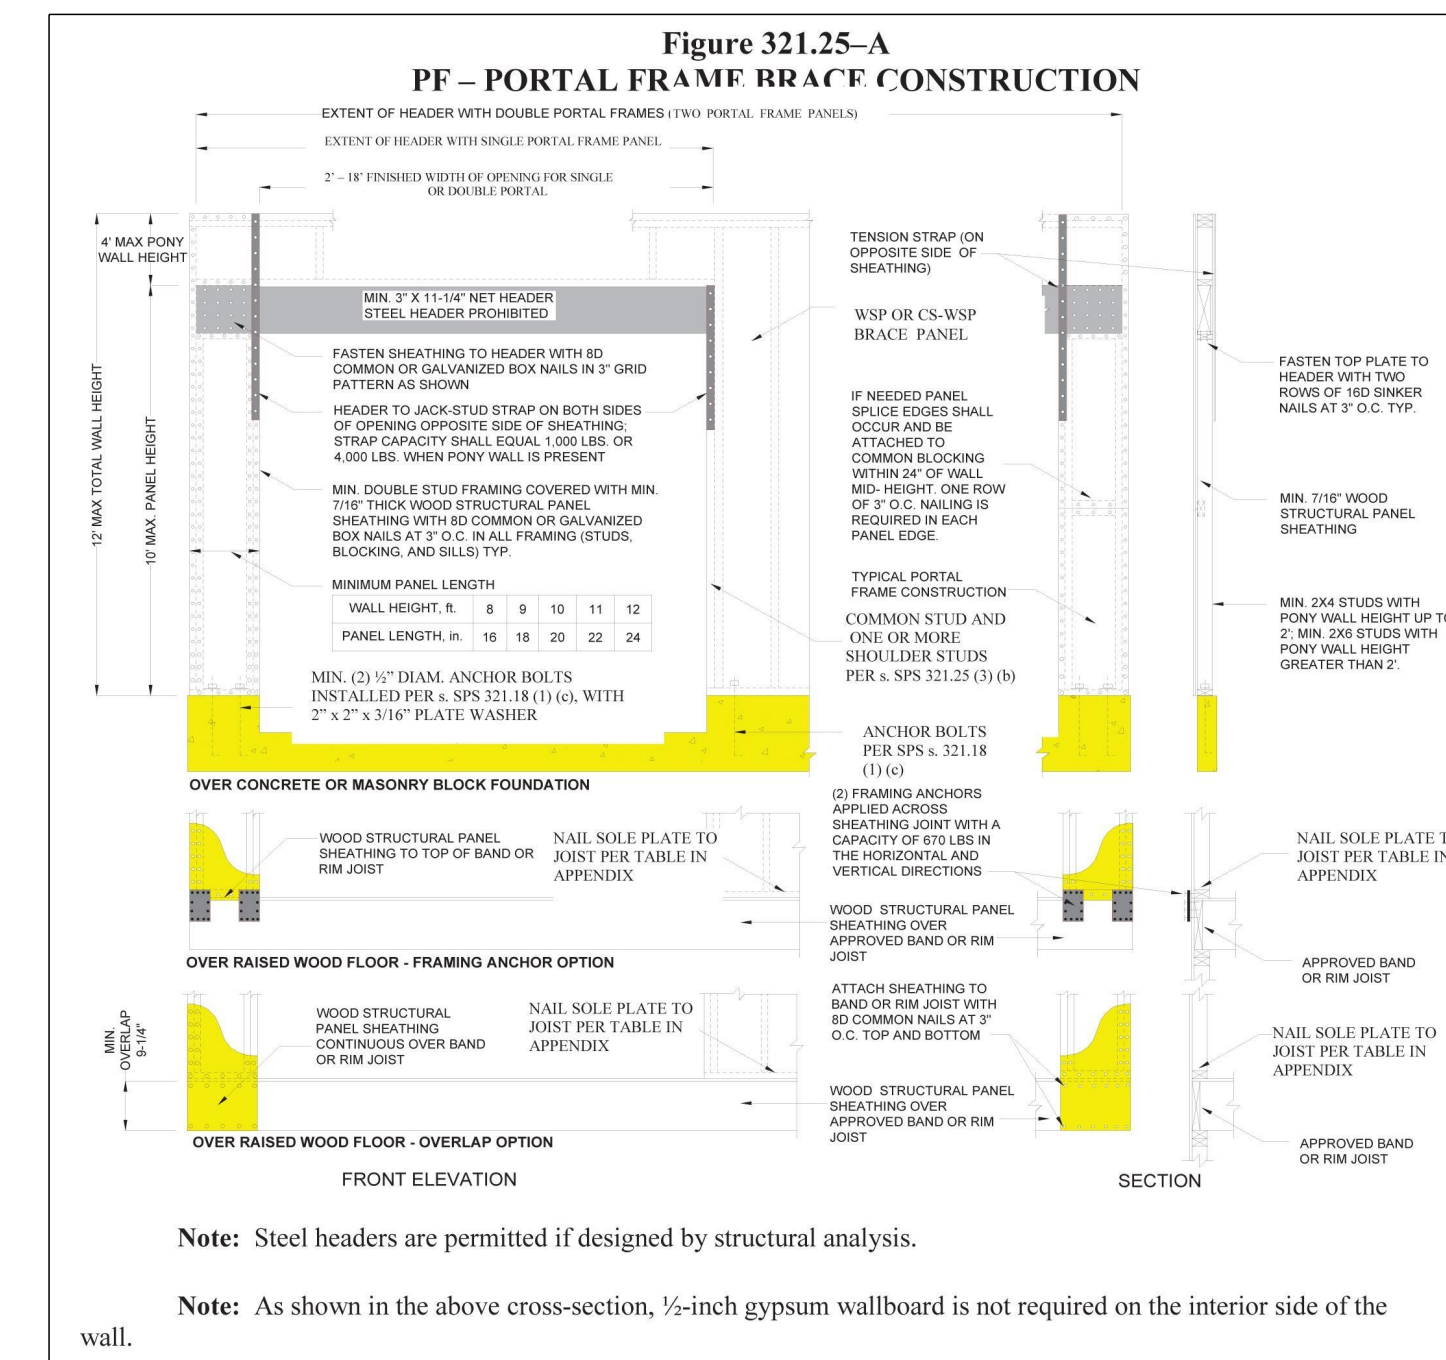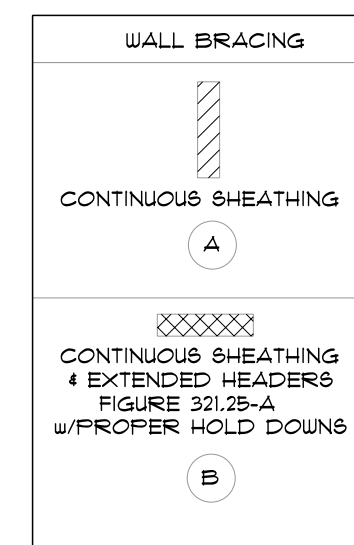

Note: Steel headers are permitted if designed by structural analysis.

Note: As shown in the above cross-section, 1/2-inch gypsum wallboard is not required on the interior side of the wall.

PROPOSED NEW PROJECT FOR: THE BELGIAN ELEGANT HOMES

Drexel™ BUILDING SUPPLY Drexelteam.com

DRAWN BY: LIU SCALE: As Noted SHEET NO: A2 DRAWING NO: R20-189-W

FINAL PLAN
COPYRIGHT © 2020
ALL DIMENSIONS ARE TO FACE UNLESS NOTED OTHERWISE. 

